


PROPOSED PLAN OF WORKS AND ASSOCIATED DIVERSION

Site : Boynton, Woldgate (part of)
by: Pauline England

Plan Number: 136397817

Dates: 13th November 2023

Drawn

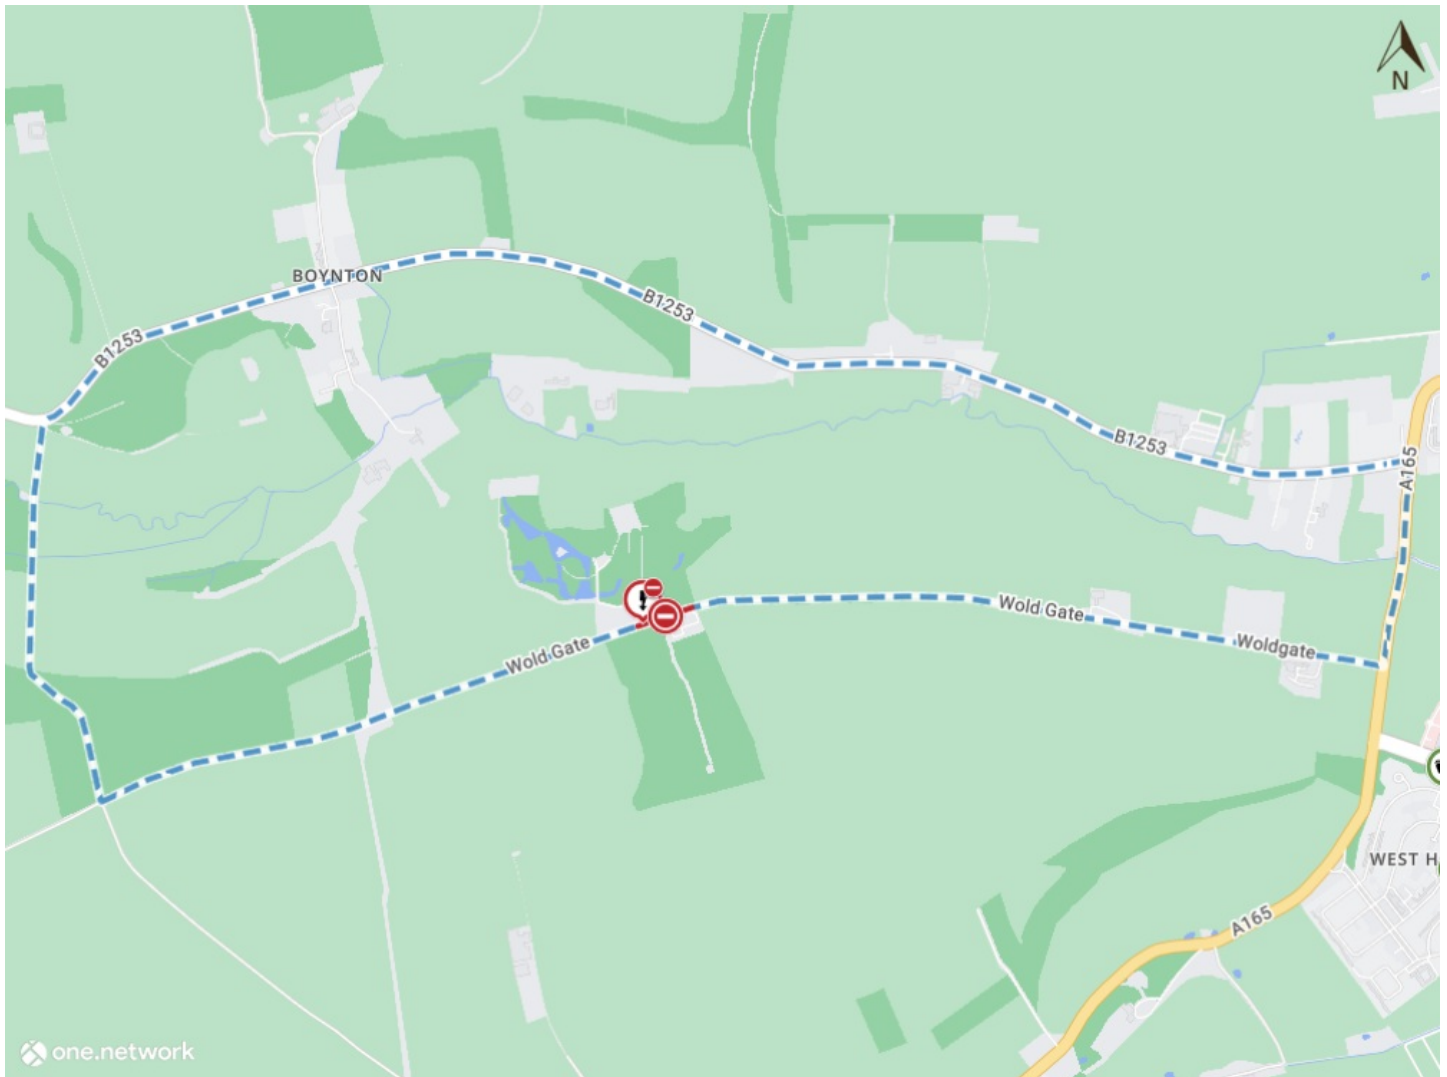

Map data © [MapTiler](#) © [OpenStreetMap contributors](#)